


## TOWN SQUARE PLACEMAKING

PENDLETON, SOUTH CAROLINA



DRAWN BY: BS  
CHECKED BY: BS  
PROJECT: 2020-011  
DATE: 05/03/2022

NO.	DATE	REVISION NOTES	BY
1	5.3.22	OWNER REVIEW	BS
2	8.12.22	REVISIONS 1	BS

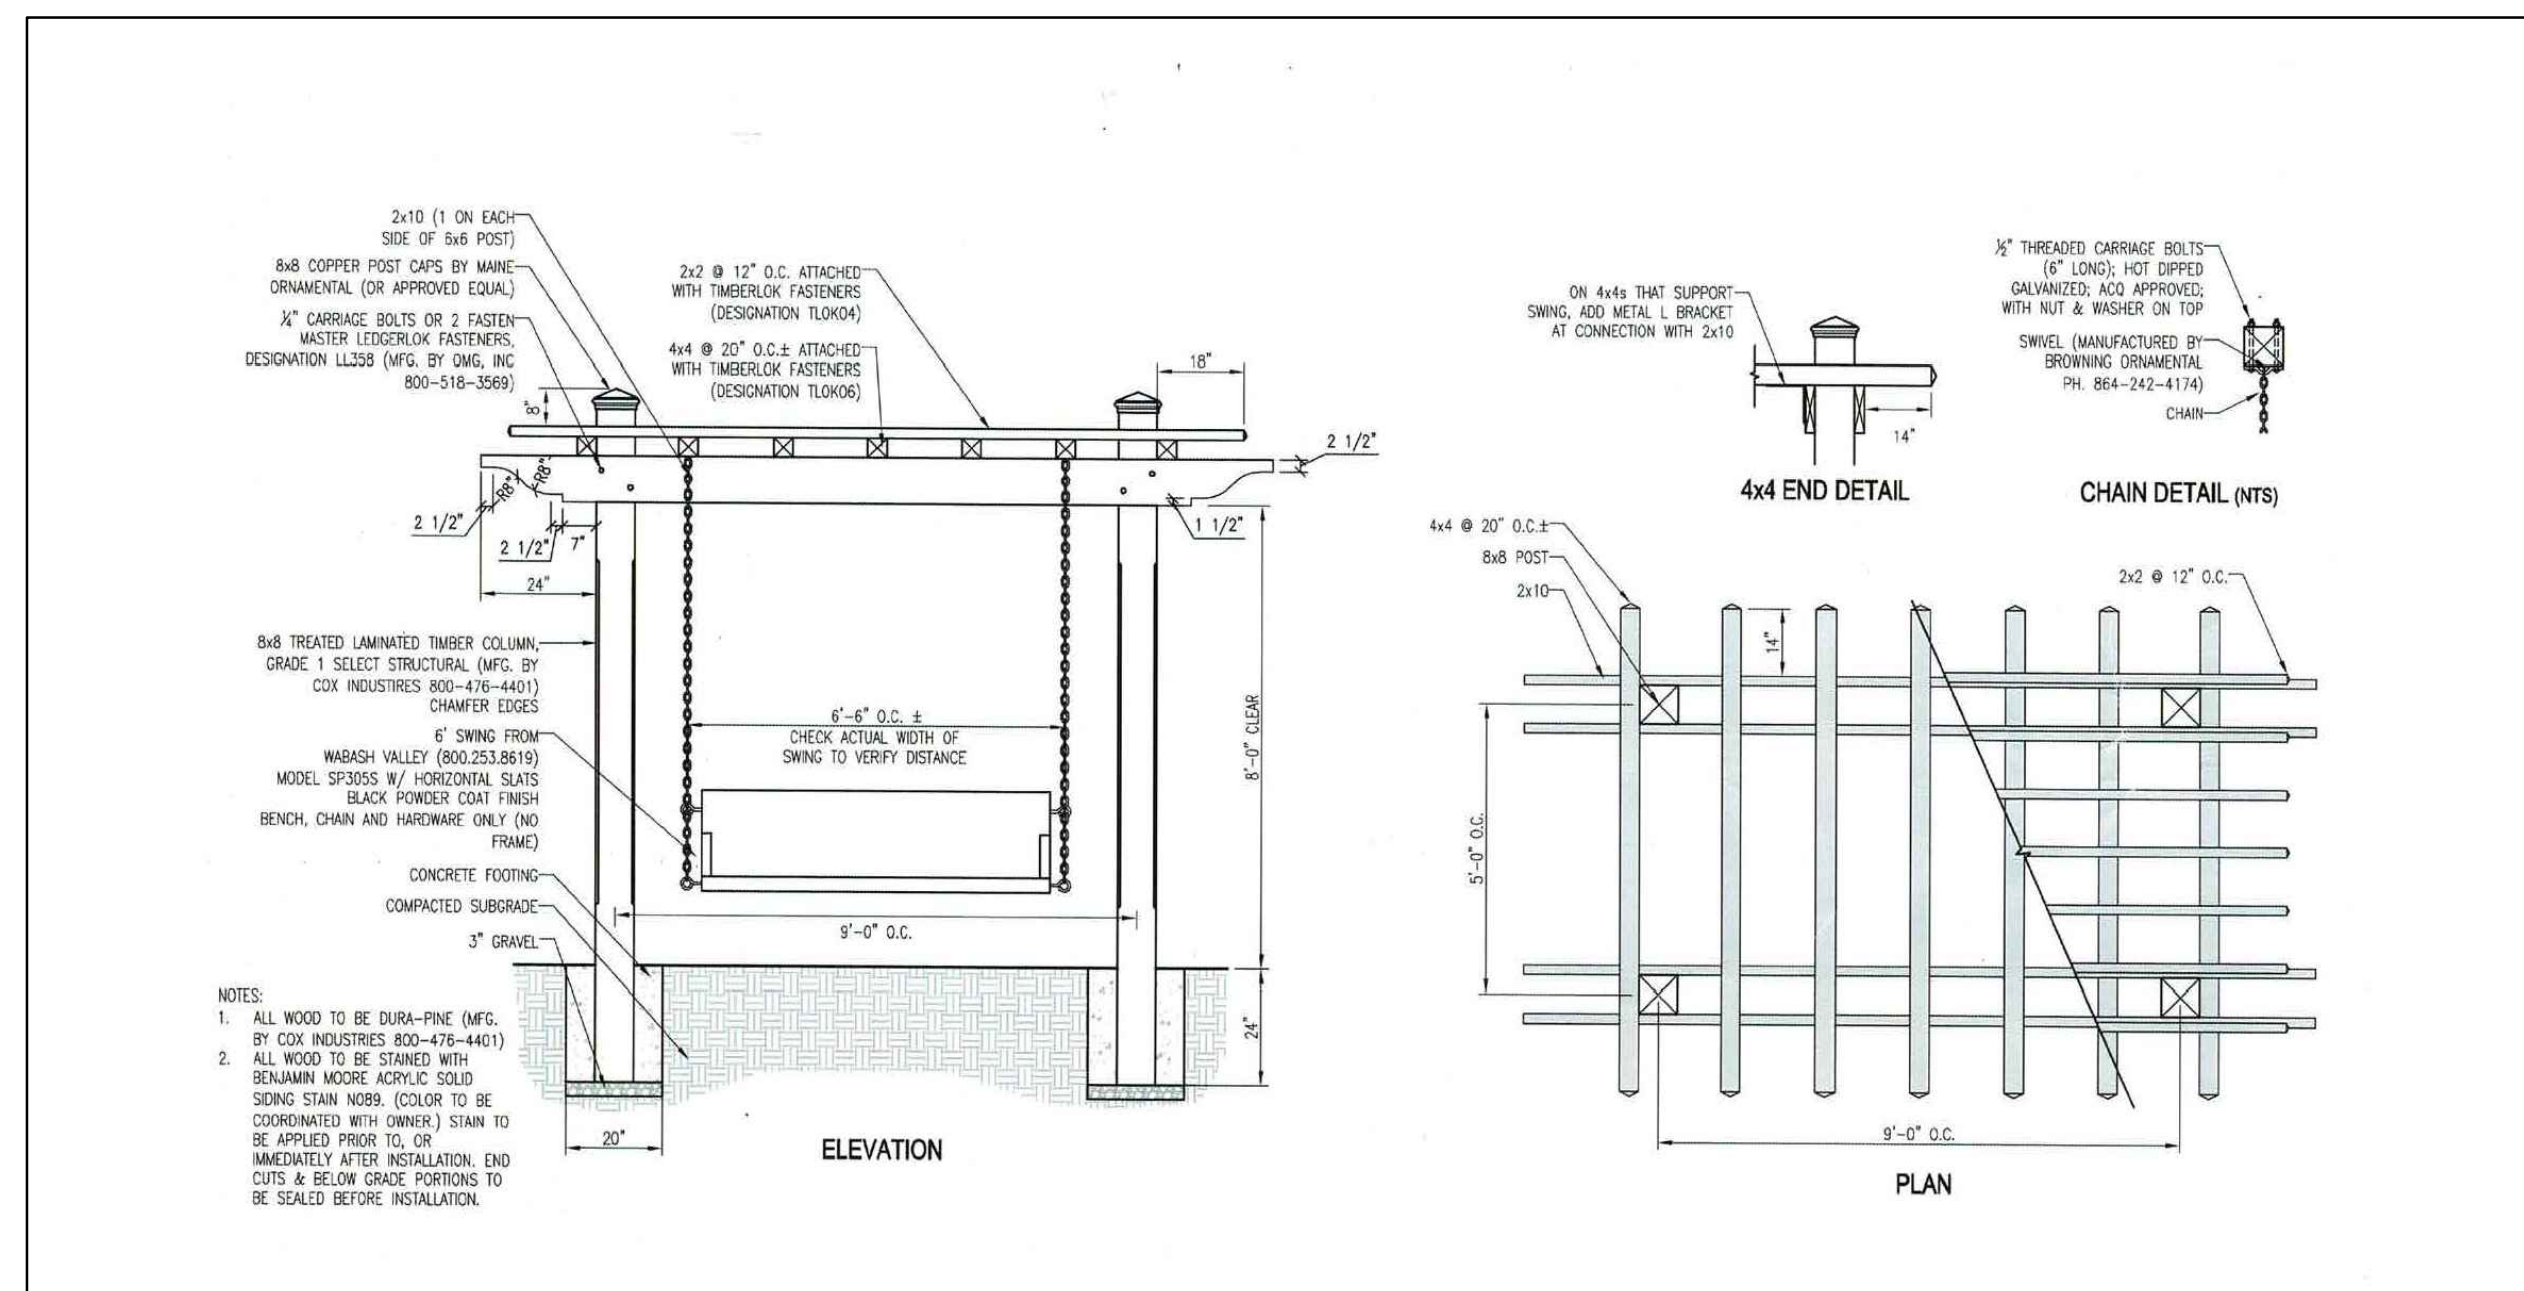

1 ARBOR SWING (NOT TO SCALE)

## SITE PLAN